



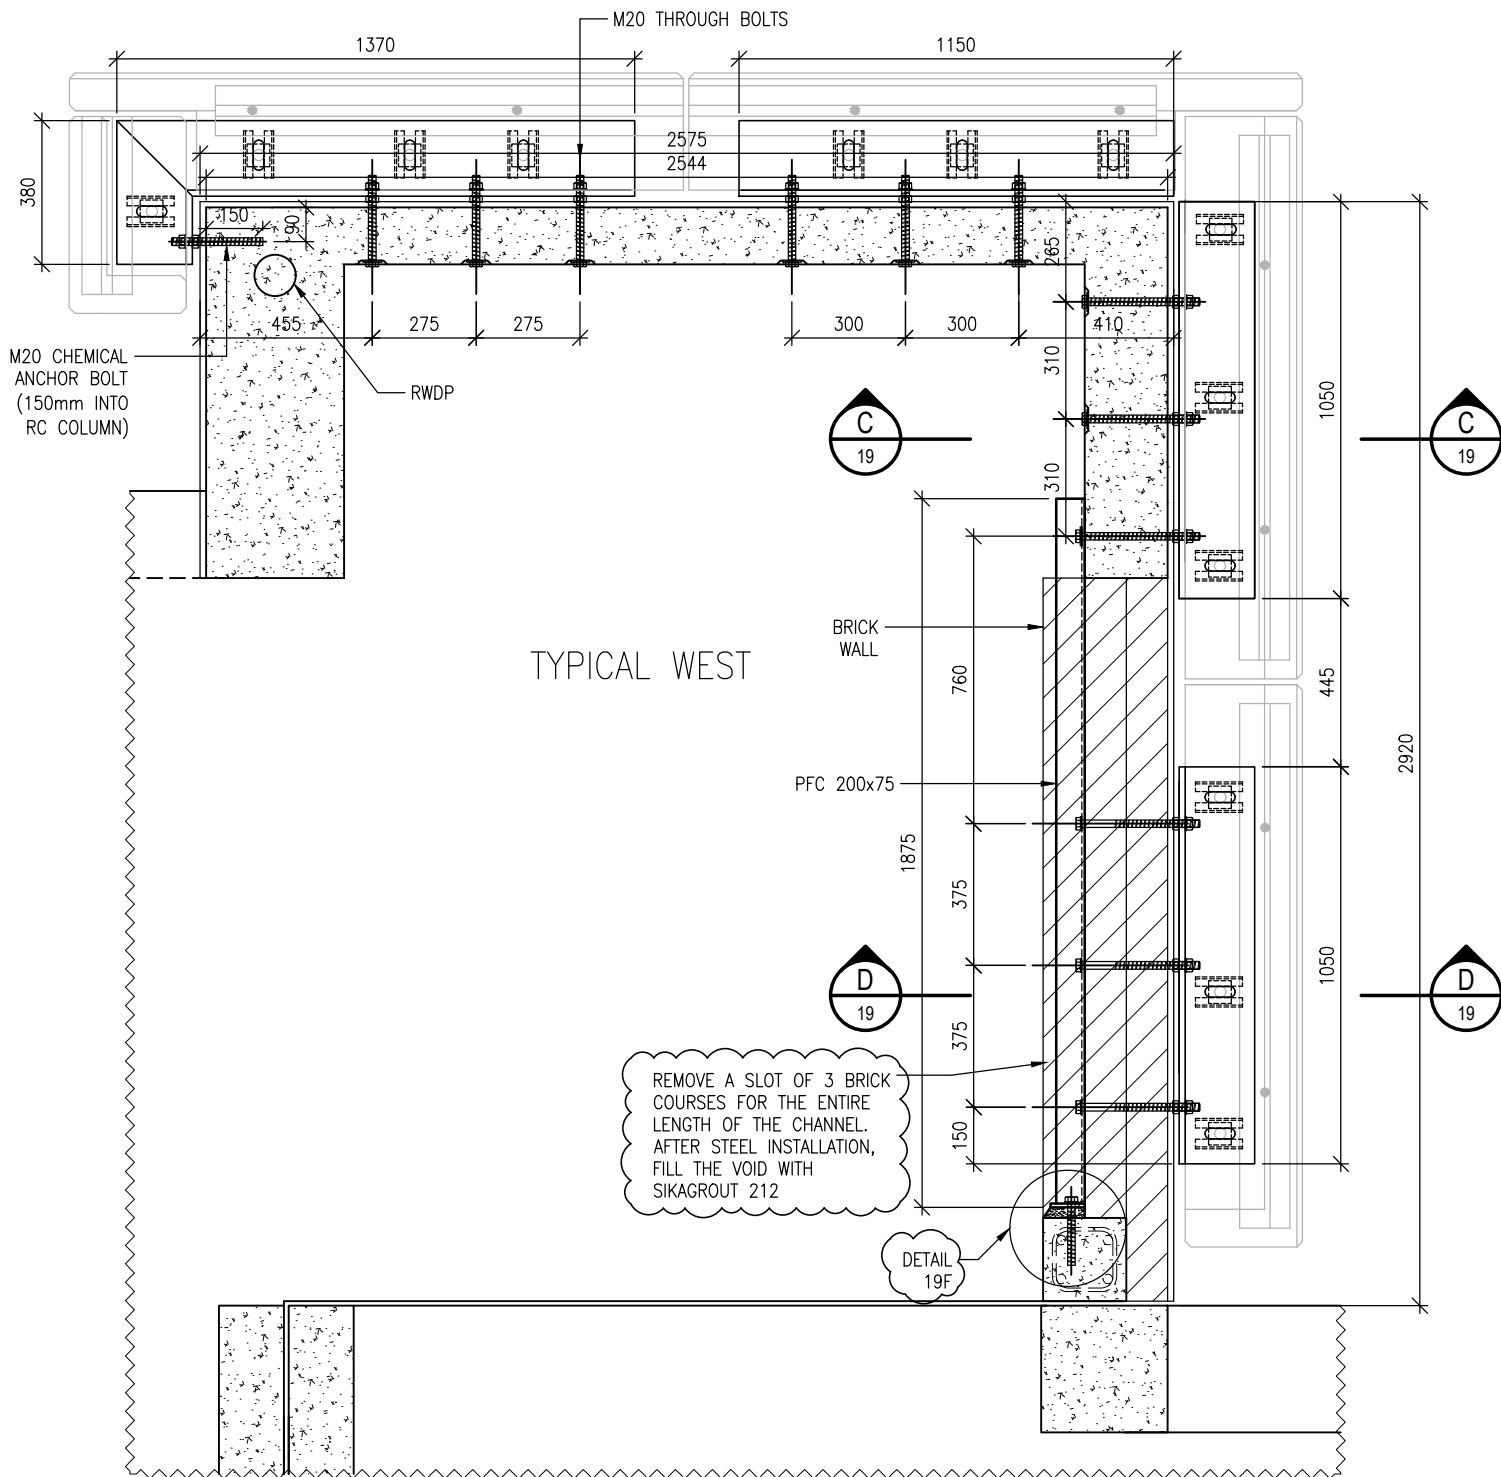

TYPICAL WEST LAYOUT


SCALE 1 : 20

ALL STRUCTURAL STEEL TO BE HOT DIP GALVANIZED

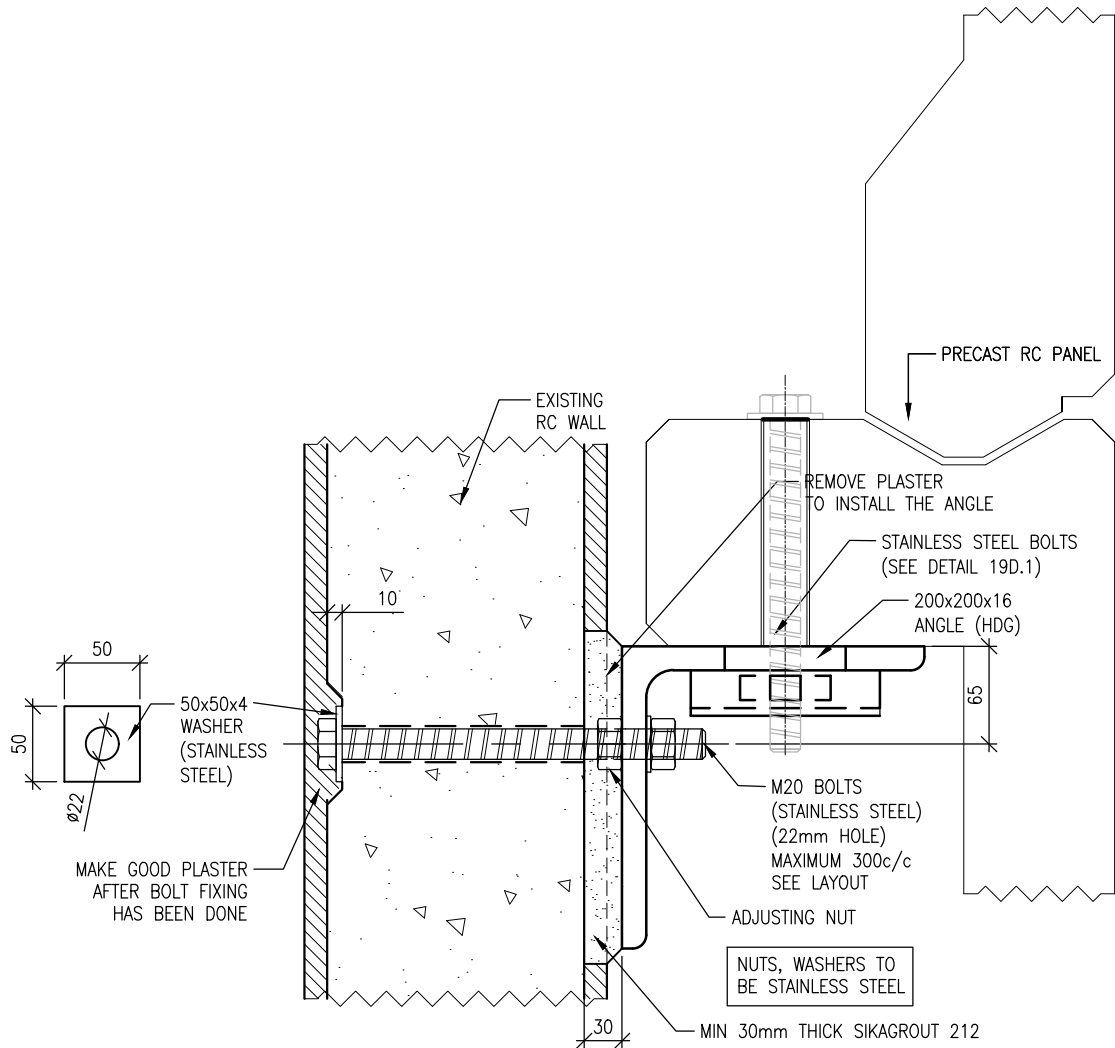



SECTION 19C

SCALE 1 : 5

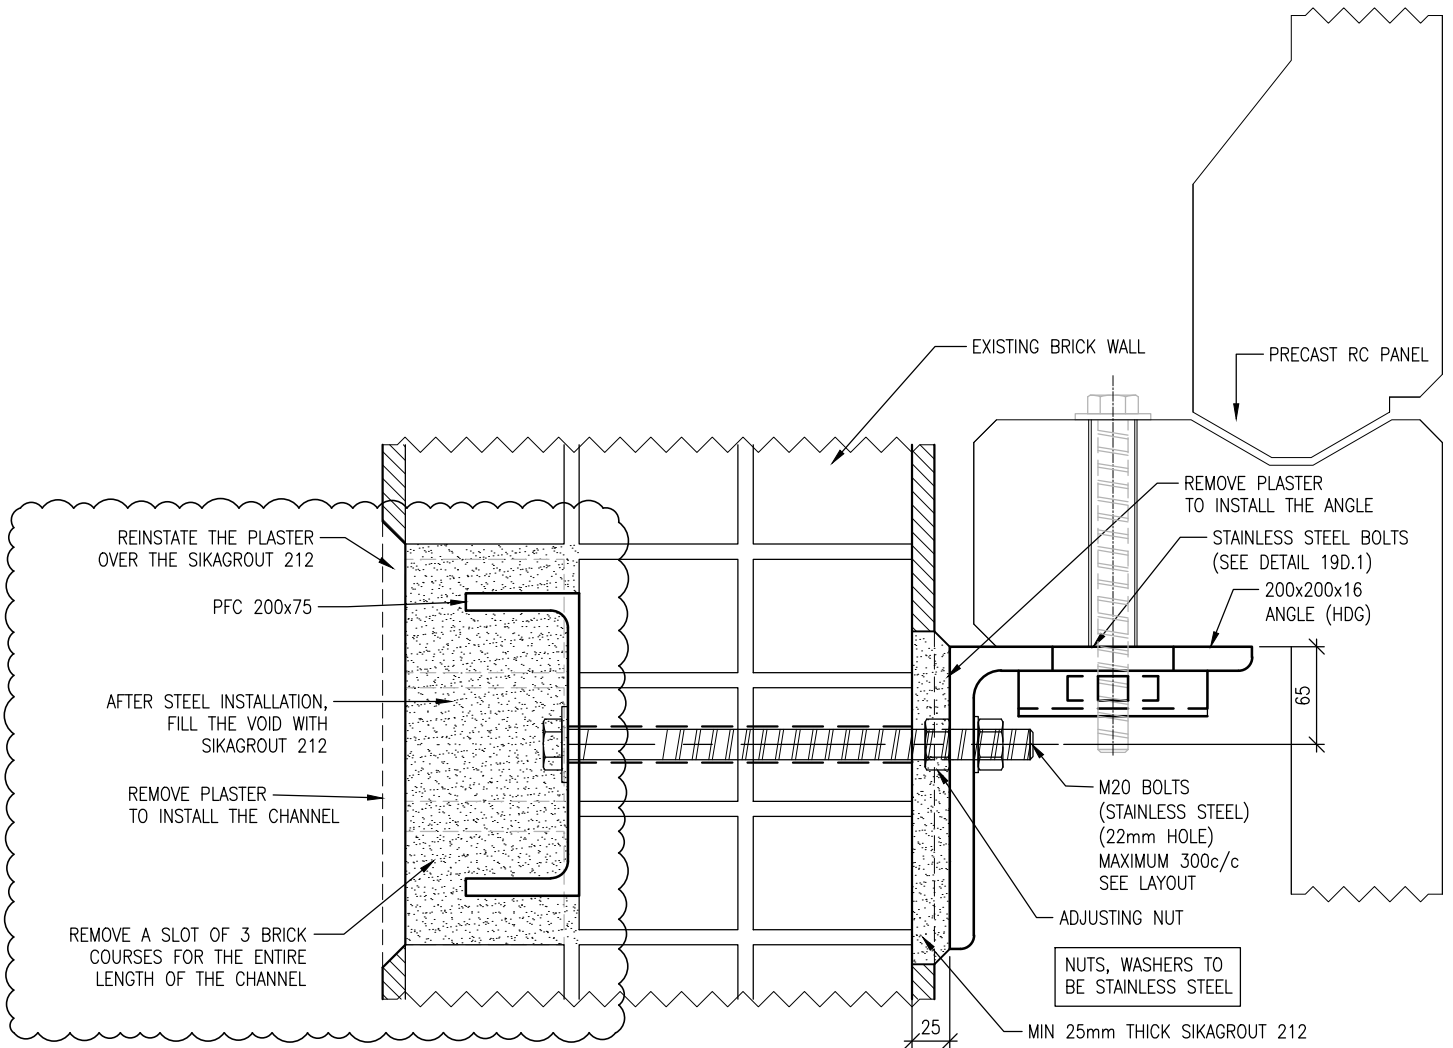


SECTION 19D

SCALE 1 : 5

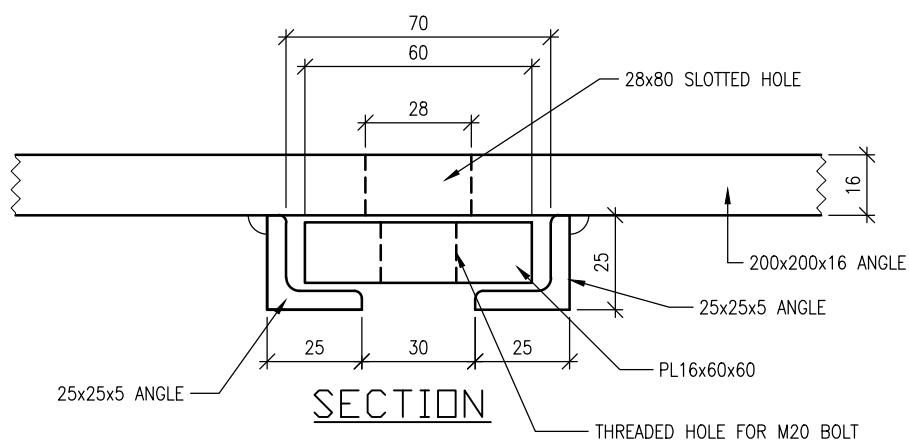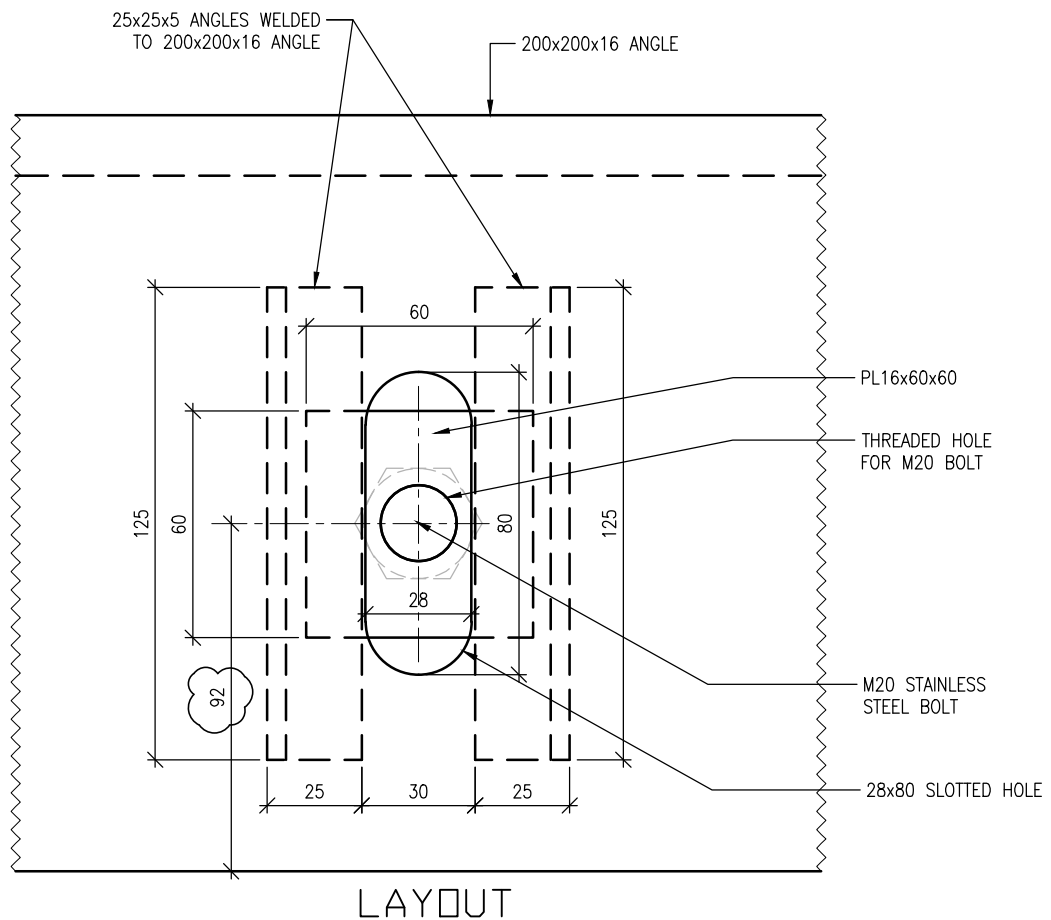


DETAIL 19D.1

SCALE 1 : 2

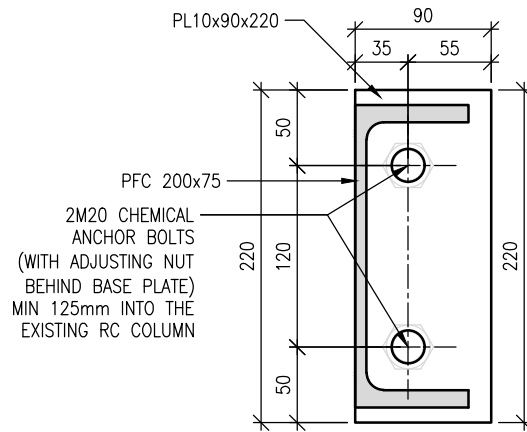

SECTION 19F.1
SCALE 1 : 5

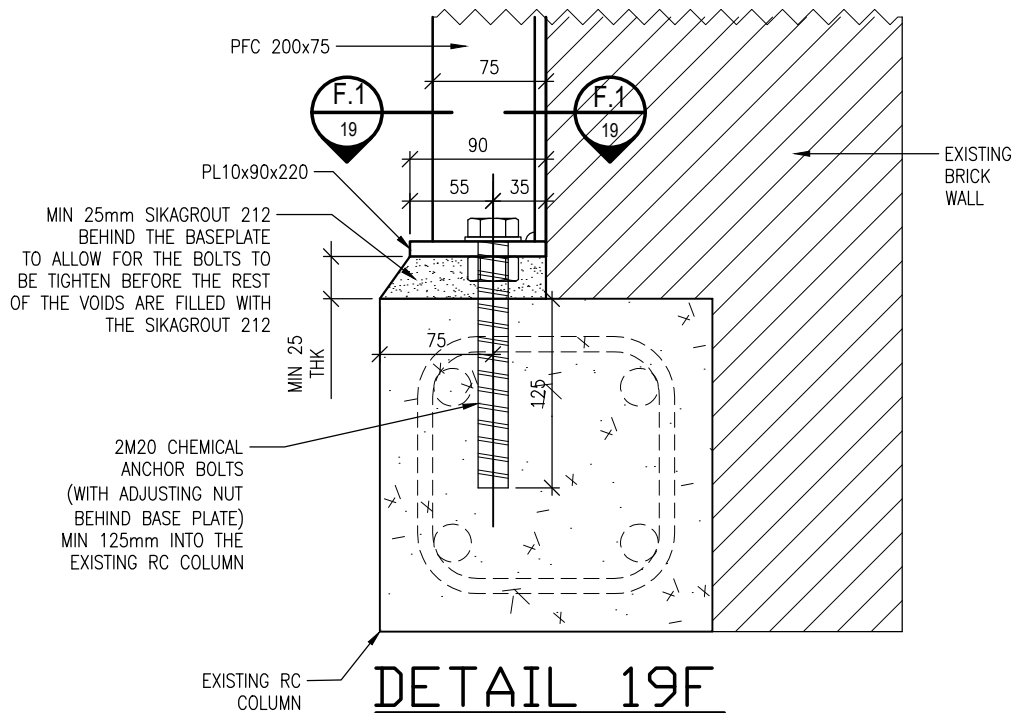

DETAIL 19F
SCALE 1 : 5